


OPTION B

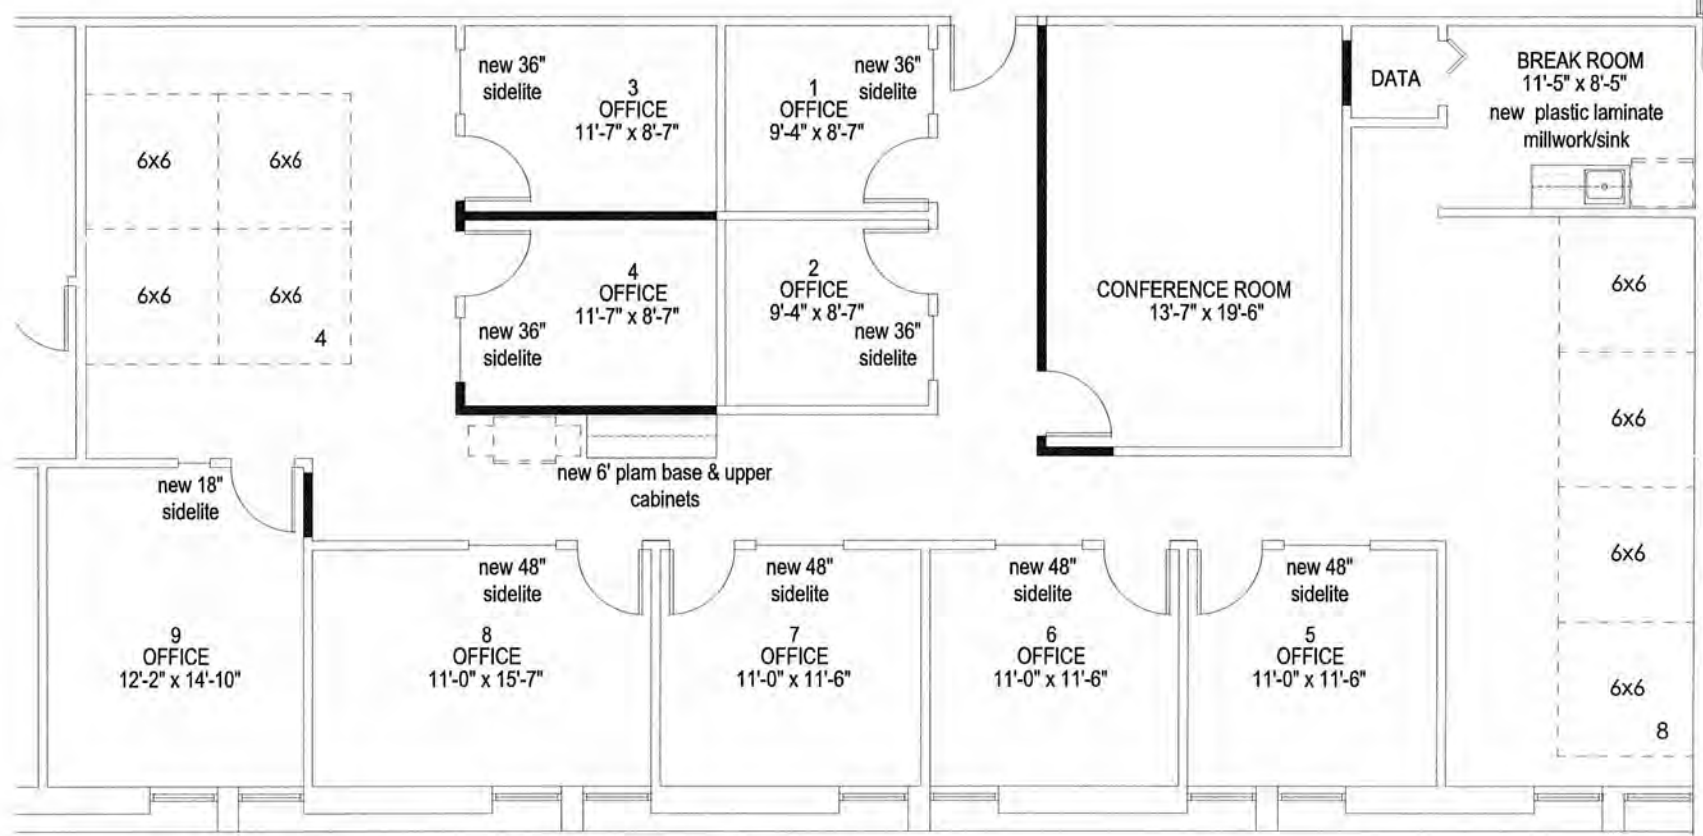

- NEW INTERIOR PARTITION
- NEW 1 HOUR FIRE RATED PARTITION
- EXISTING 1 HOUR FIRE RATED PARTITION
- EXISTING INTERIOR PARTITION
- NEW MILLWORK

1. All new interior doors to be 8' tall.
2. Remove current low voltage wiring.
3. Install new white switches, outlets & cover plates, including thermostat.
4. new ceiling, lights & diffusers.
5. Install roller shades.
6. Install New LVT in Break room and IT closet.

NOTE: All appliances, conference tables, office equipment and furniture shown is for reference only and shall be provided by tenant, unless otherwise noted.



KEY PLAN



Area Agency on Aging of Pasco-Pinellas - Lake Building

1907 E. 7th Avenue
Tampa, Florida 33605
Ph: 813 . 247 . 3332
Web: www.aicoll.com

Suite 212 Schematic Plan
9400 4th Street North, St. Petersburg Florida 33702
I:\Baypoint Commerce Center\22201.1 Ste212 AreaAgency-Aging



1 of 1

5.3.2022

1/8" = 1'-0"

D1