


OPTION A

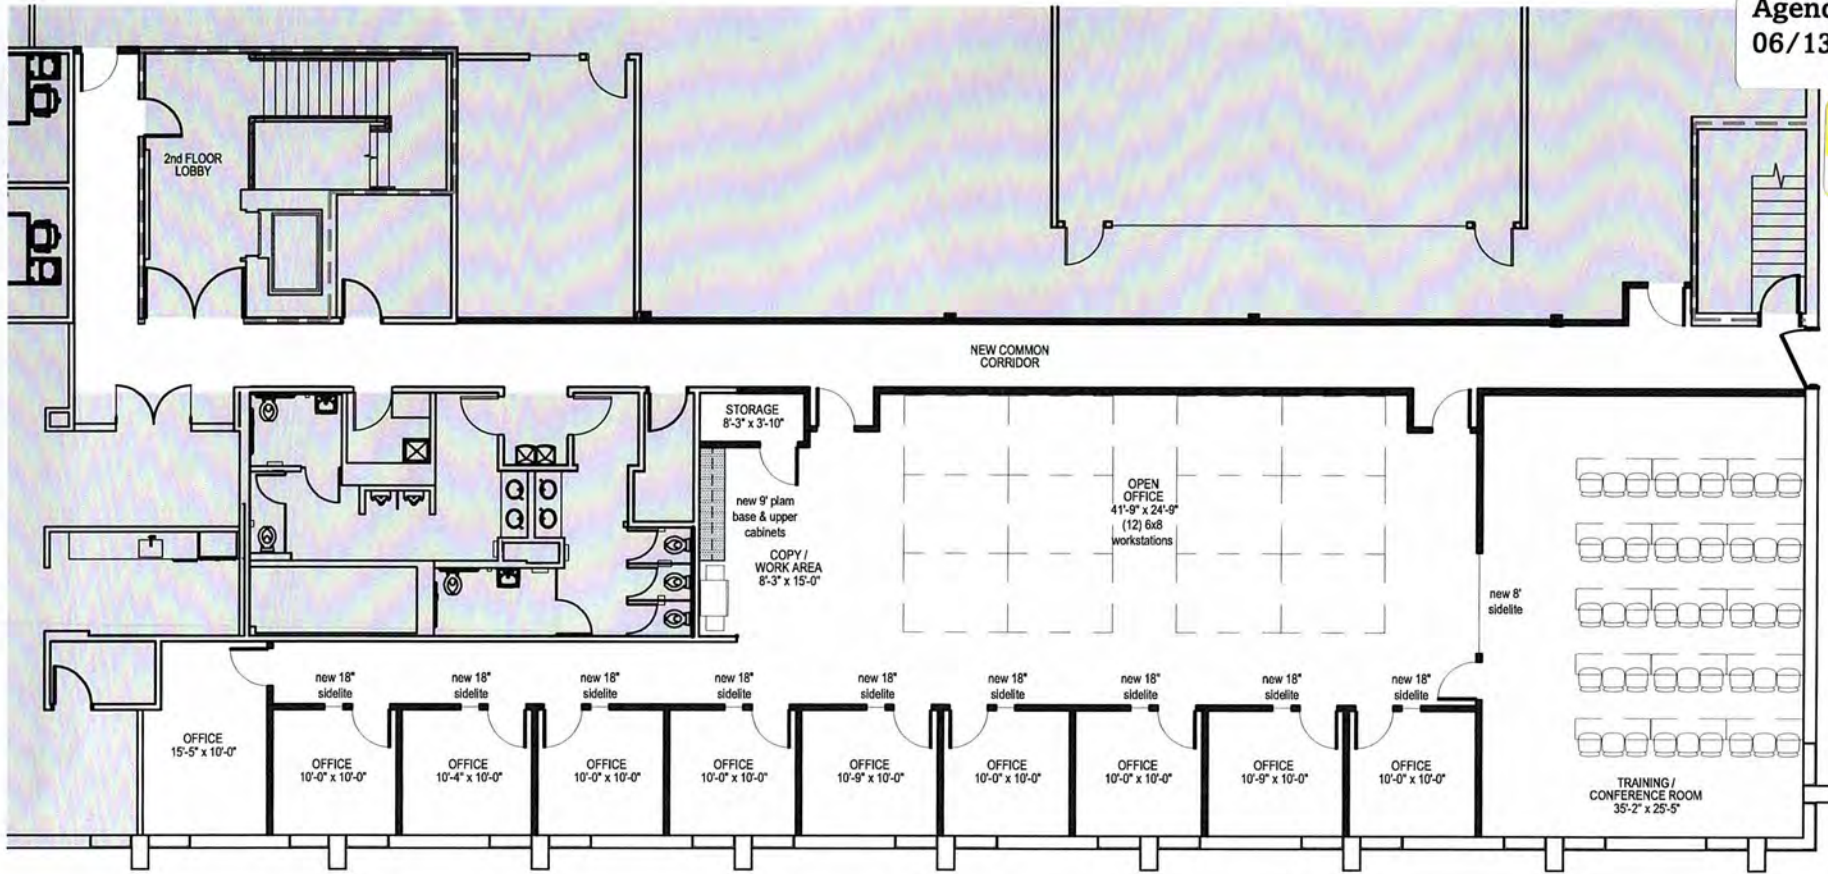

- NEW INTERIOR PARTITION
- NEW 1 HOUR FIRE RATED PARTITION
- EXISTING 1 HOUR FIRE RATED PARTITION
- EXISTING INTERIOR PARTITION
- NEW MILLWORK

(10) OFFICES
(12) 6X8 WORKSTATIONS

NOTE: All appliances, conference tables, office equipment and furniture shown is for reference only and shall be provided by tenant, unless otherwise noted.



Area Agency on Aging of Pasco-Pinellas - Gadsden

1907 E. 7th Avenue
Tampa, Florida 33605
Ph: 813 . 247 . 3332
Web: www.aicoll.com

Schematic Plan

9549 Koger Blvd N
I:\Baypoint Commerce Center\22041_AAAPP_2nd_Gadsden



1 of 1
NTS

2.16.22

S 1.2R